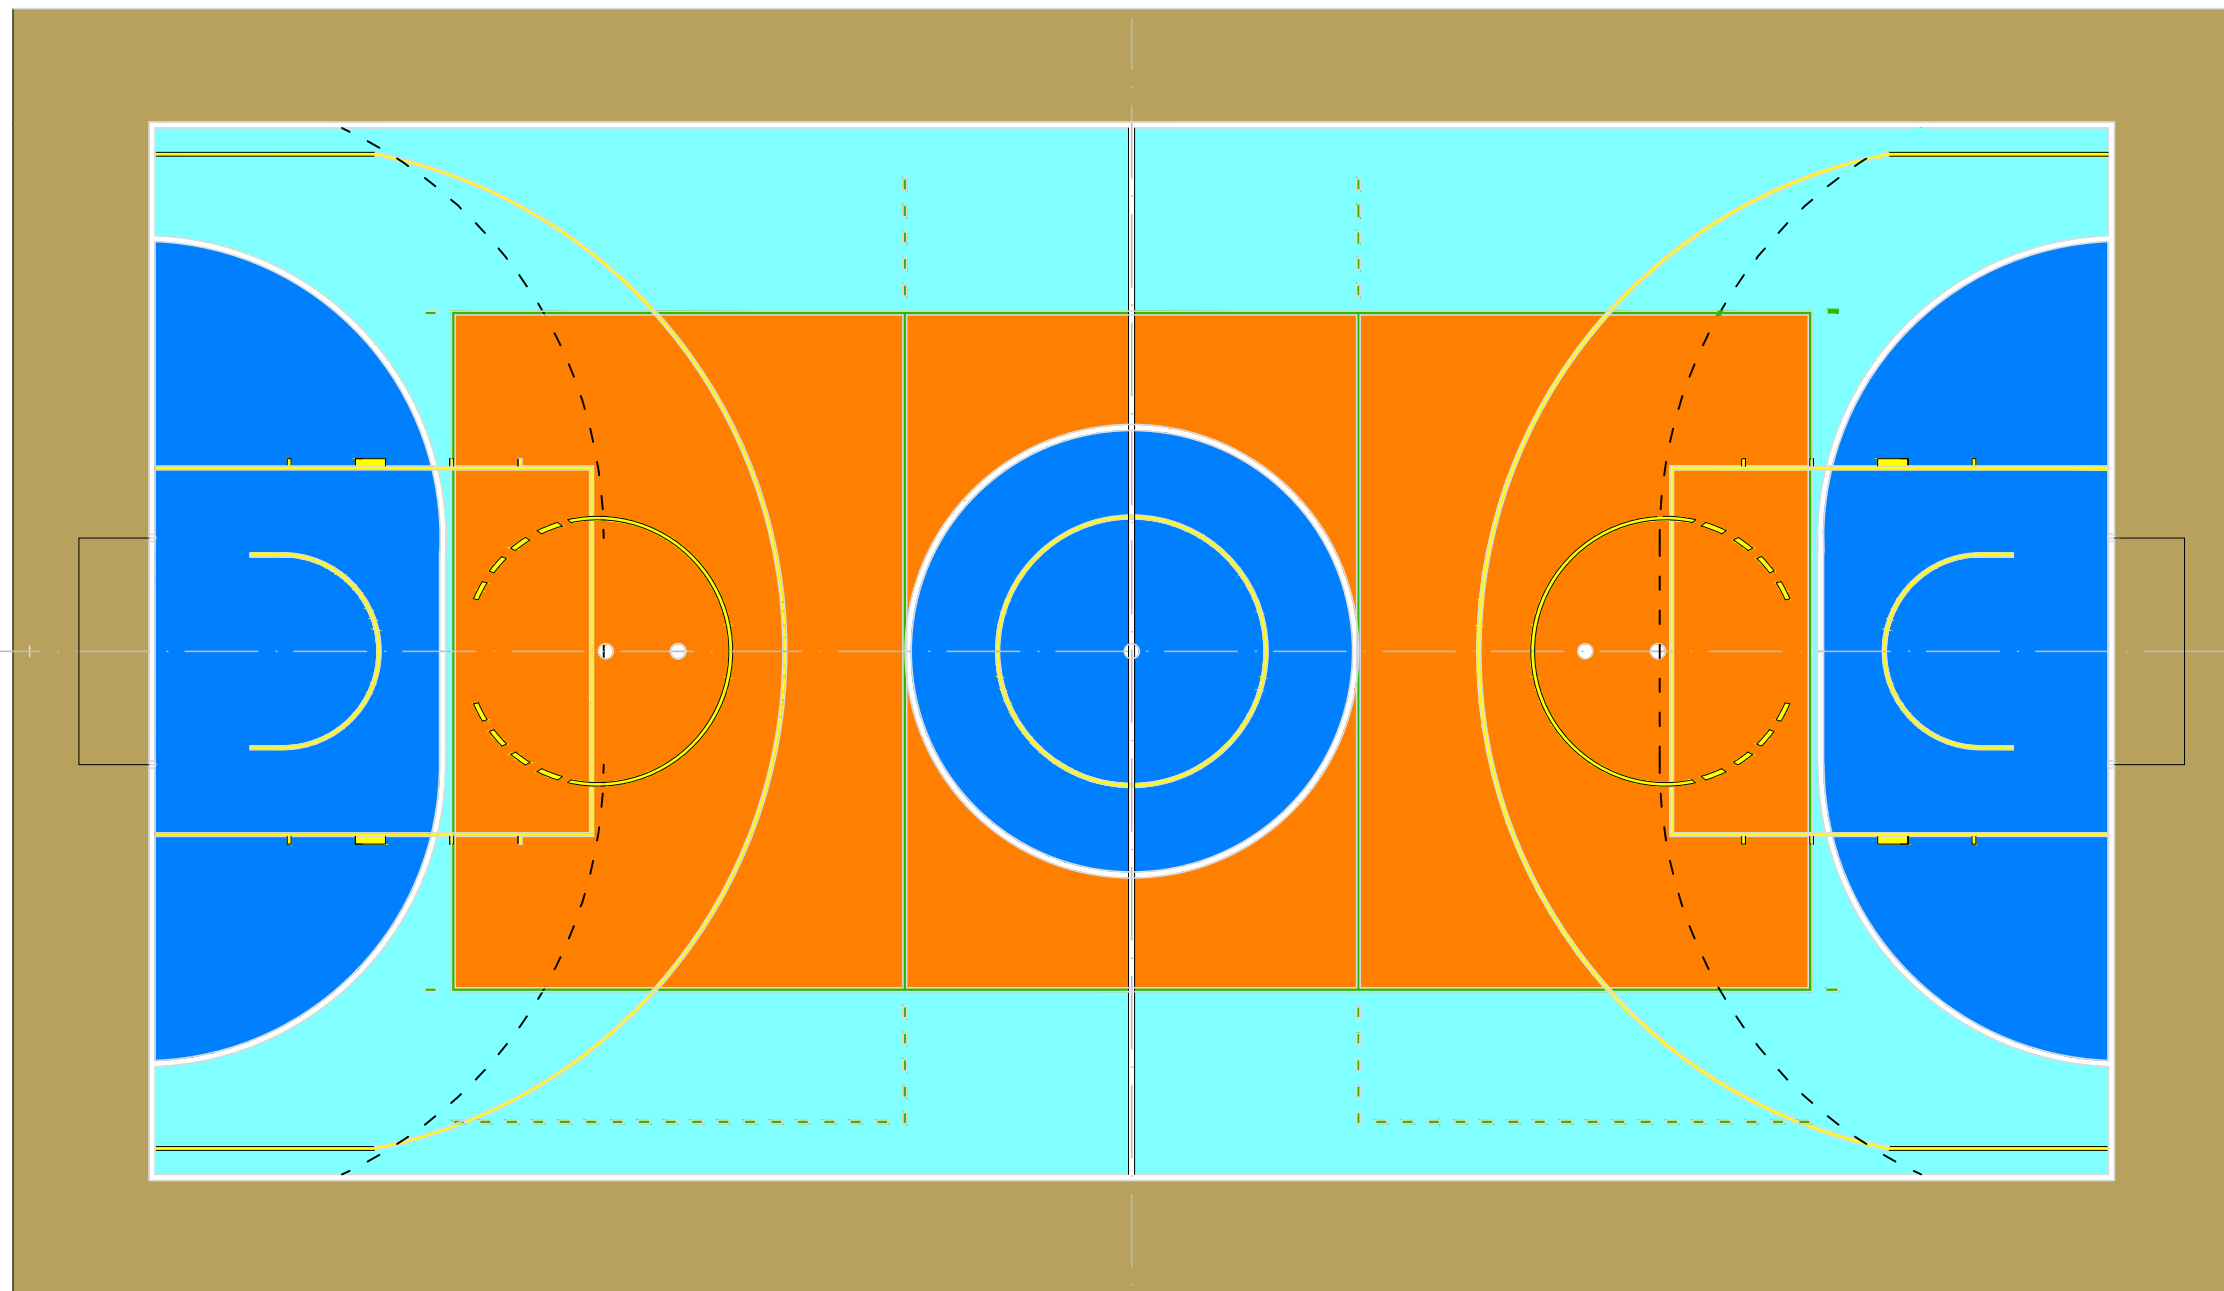

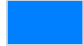





IOPES		
COR	N°	ESP
1	7	0.30
2	7	0.80
3	7	0.50
4	7	0.40
5	7	0.60
6	7	0.10
7	7	0.20
8	7	0.10
10	10	0.30
50	50	0.20
114	114	0.20
140	140	0.20
231	231	0.20
251	251	0.20
252	252	0.20
253	253	0.20
254	254	0.20
84	84	0.10
45	45	0.10
131	131	0.10
30	30	0.10
150	150	.10
DEMAIS CORES:		
0.10 - COR 7		



 PL DE PISO - PINTURA
 ESCALA 1/100

LEGENDA:

-  PINTURA AFASTAMENTOS COM TINTA ACRÍLICA P/ CIMENTADOS ANTIDERRAP. FOSCA, NOVACOR PISO ULTRA - COR CONCRETO REF.: 43
-  PINTURA COM TINTA EPÓXI-INTERGARD-INTERNATIONAL, NA COR AZUL SEGURANÇA-REF.: D 918;
-  PINTURA COM TINTA EPÓXI-INTERGARD-INTERNATIONAL, NA COR AZUL CEU - REF.: C 380;
-  PINTURA COM TINTA EPÓXI-INTERGARD-INTERNATIONAL, NA COR LARANJA SEGURANÇA - REF.: C 244;

 IOPES	INSTITUTO DE OBRAS PÚBLICAS DO ESTADO DO ESPÍRITO SANTO		FOLHA: 01/05
	PROJETO: DETALHE QUADRA PADRÃO		NUMERO: 01
AUTOR: ANGELA M. PANDOLFI	CAU: A13118-0	DETALHE: PINTURA PISO QUADRA	AMBIENTE: QUADRA
			DATA: DATA